




DIAL 811 OR 800-472-1000 BEFORE DIGGING OR VISIT WWW.NH1-CALL.ORG

3

4

5

**ISSUED FOR REVIEW  
 NOT FOR  
 CONSTRUCTION**

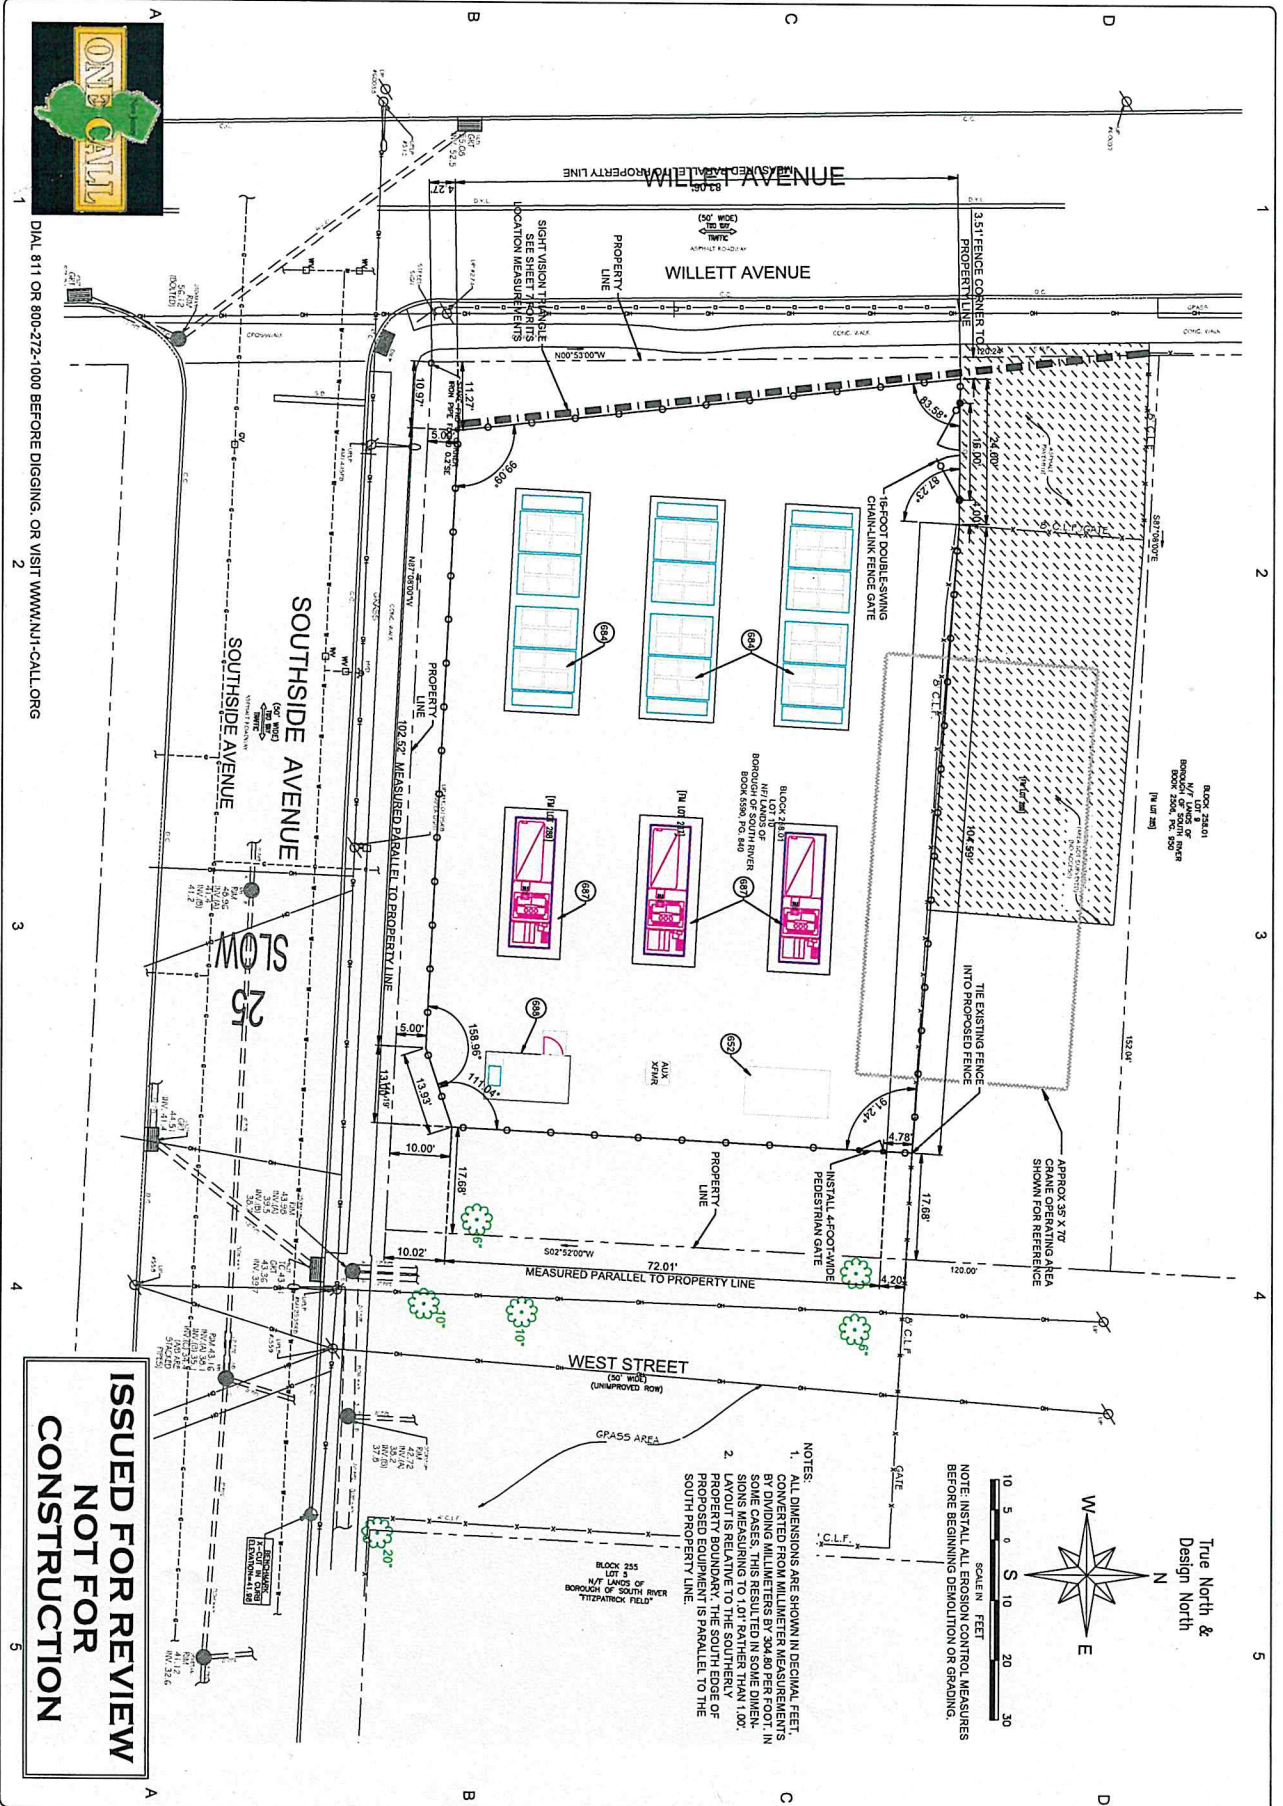

AEP BATTERY STORAGE FACILITY, SOUTH RIVER, NJ  
 FENCE LAYOUT PLAN  
 DRAWING NO. SHEET 10 OF 15

**HANSON**  
 Copyright Hanson Professional Services 2021  
 Hanson Professional Services Inc.  
 1525 S. 6th Street  
 Springfield, NJ 07083 • 2886  
 Offices Nationwide

SCOTT M. ARENS  
 N.J. PROFESSIONAL ENGINEER  
 No. 2458 04987290

NOTES:  
 1. ALL DIMENSIONS ARE SHOWN IN DECIMAL FEET.  
 2. PROPERTY BOUNDARY: THE SOUTH EDGE OF PROPERTY IS PARALLEL TO THE SOUTH PROPERTY LINE.

NOTE: INSTALL ALL EROSION CONTROL MEASURES BEFORE BEGINNING DEMOLITION OR GRADING.

SCALE: AS NOTED  
 DATE: 04/05/2021

DESIGN BY: WJM/MSA APRIL 30, 2021  
 DRAWN BY: WJM APRIL 30, 2021  
 REVIEWED BY: SMA APRIL 30, 2021

HANSON No. 2110021  
 FILENAME: 2110021-South River\_NJ-Civil\_Plans-ALT 1A.dwg  
 SCALE: AS NOTED  
 DATE: 04/05/2021

DATE REVISION

**WÄRTSILÄ**